

April 9, 2024

Hand Delivered

Dear Resident / Property Owner

Re: Turnaround Construction – North end of Benjamin Road

Sturgeon County has received requests from both local residents and the Sturgeon Public School Division to improve the ability for vehicles to turn around at the north end of Benjamin Road. In response, the County has completed the initial design for a turnaround large enough to accommodate school buses and Sturgeon County maintenance vehicles.

The intention is to construct a paved turnaround surface, as shown in the attached plans. The work would begin with brushing within the construction limits before the general nesting period for migratory birds.

What this means to you

Brushing and tree clearing will be done over several days within the designated construction area, with work scheduled from 8 a.m. to 4 p.m., Monday through Friday. Please advise if you are interested in potential firewood length logs.

Once the brushing is done, construction will begin early to mid-summer of 2024 with additional notification provided prior to startup.

Feedback and for more information

Please provide feedback, questions, or concerns, to Brent Derksen, Operations Supervisor, at bderksen@sturgeoncounty.ca or call 780-939-8253.

To stay up to date on all our projects, please visit the road construction project pages on our website at www.sturgeoncounty.ca/Roads. We encourage you to sign up to follow this construction project, as well as any others that may be of interest, and receive weekly progress email updates

We thank you for your patience while we improve and maintain Sturgeon County's infrastructure.

Sincerely,



Maximus Adu-Safo,
Acting Director, Transportation & Engineering Services
Sturgeon County
Enclosure: 1 (Map), 1 (Drawing)


9613 100 Street, Morinville, AB T8R 1L9 sturgeoncounty.ca


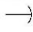








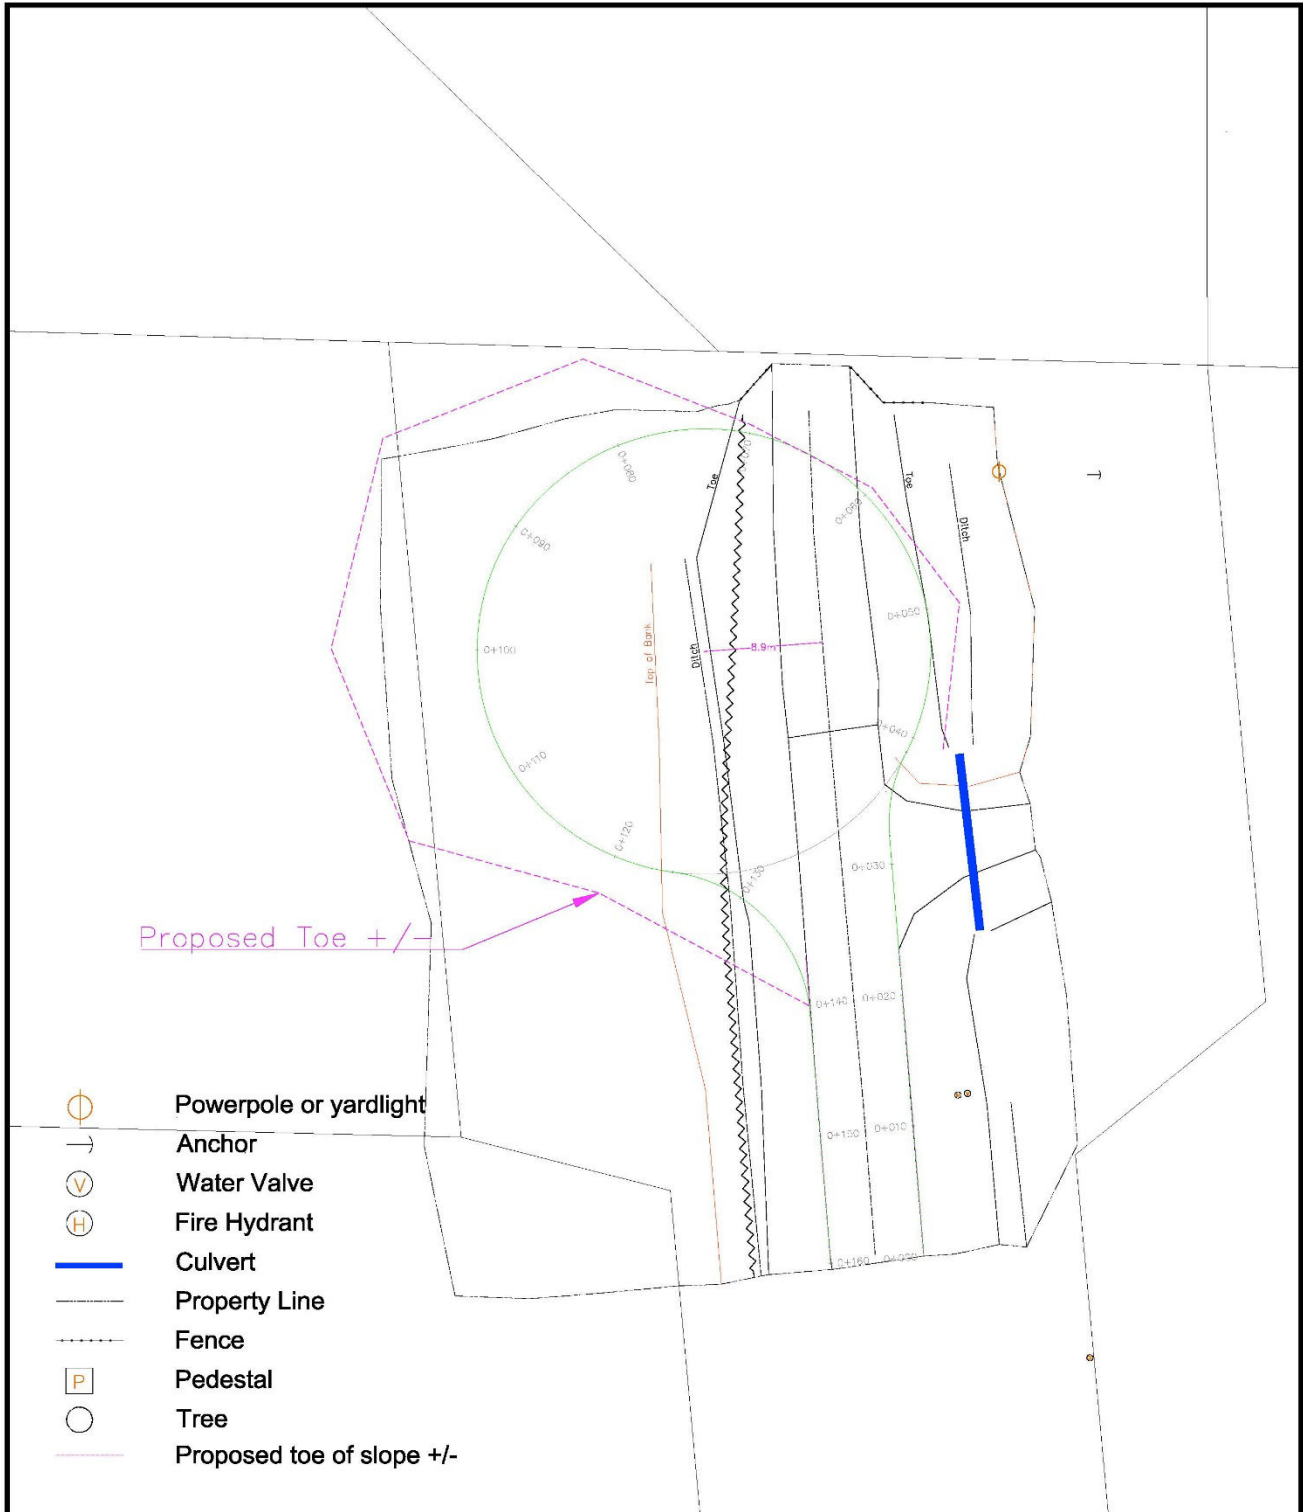

C: Mayor Alanna Hnatiw, Sturgeon County
Councillor Deanna Stang, Division 5, Sturgeon County
Reegan McCullough, Chief Administrative Officer, Sturgeon County
Gord Cebryk, General Manager, Infrastructure, Sturgeon County



Turnaround Design

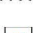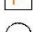

-  Powerpole or yardlight
-  Anchor
-  Water Valve
-  Fire Hydrant
-  Culvert
-  Property Line
-  Fence
-  Pedestal
-  Tree
-  Proposed toe of slope +/-

ISSUES:	
REV.	YYMM/DD INT. DESCRIPTION


THE SURVEY COMPANY
 DESIGNED: _____ DRAWN: RL

CLIENT: 
Sturgeon COUNTY
 DESIGNED: RL CHECKED: _____

PROJECT: **BENJAMIN ROAD**
 TITLE: **NORTH END TOPO FOR BUS TURN-AROUND**

DRAWING SCALE: **H 1:500**
 DATE: 24/04/01
 DRAWING FILE: Benjamin Road N End Design
 DRAWING VIEW: 8.5x11 Portrait
 PROJECT NO.: 24003
 SHEET: **001**